

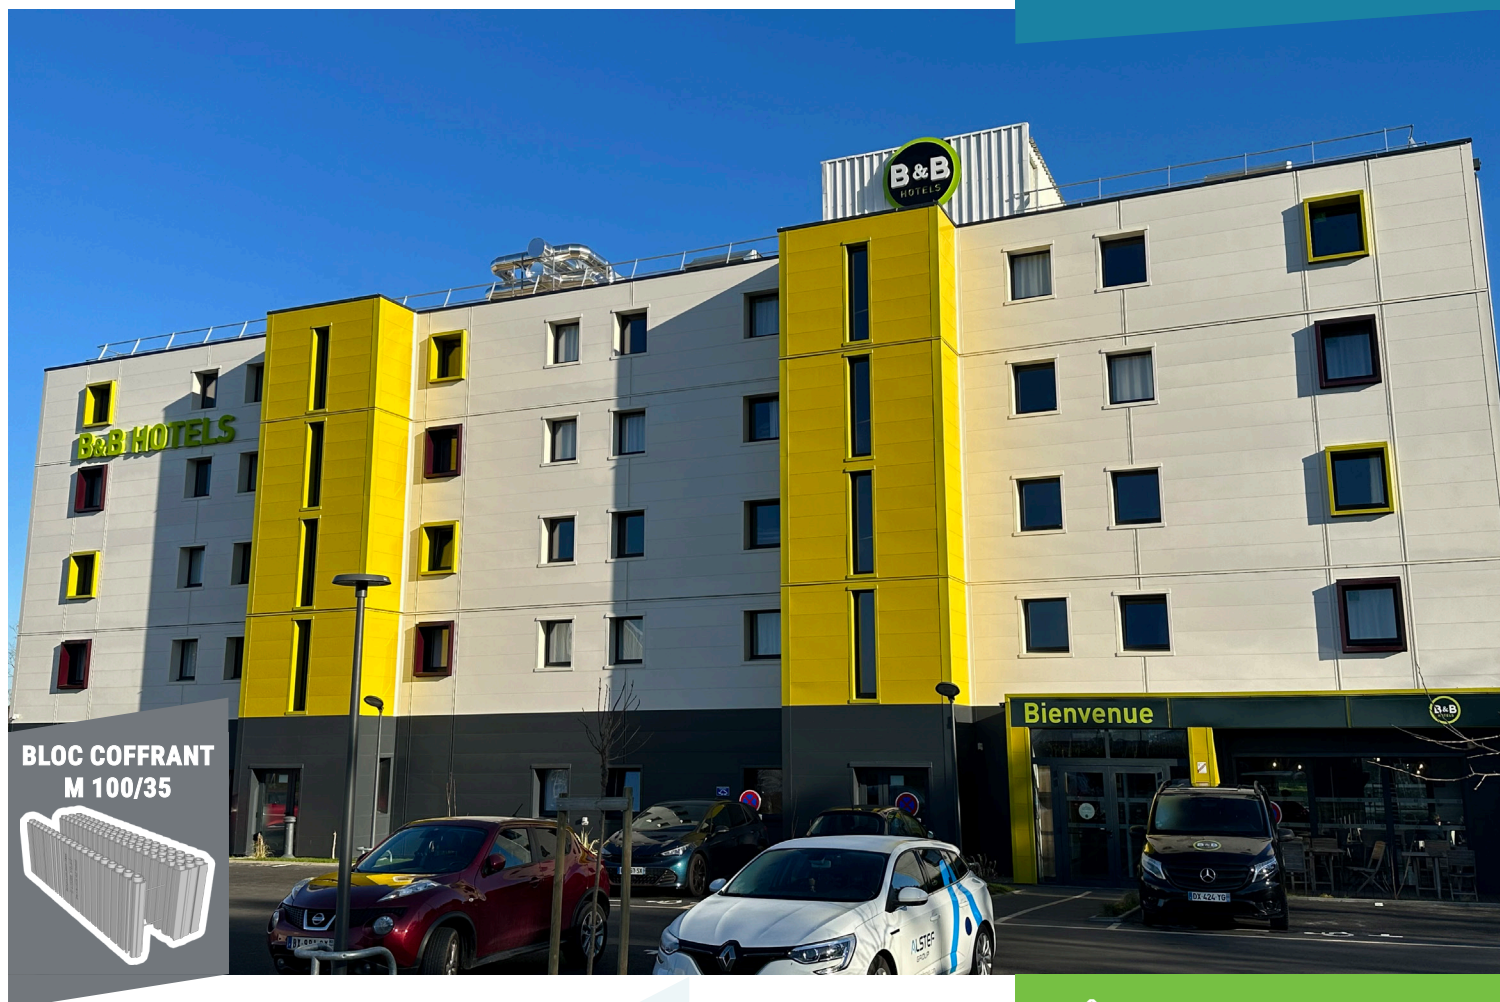


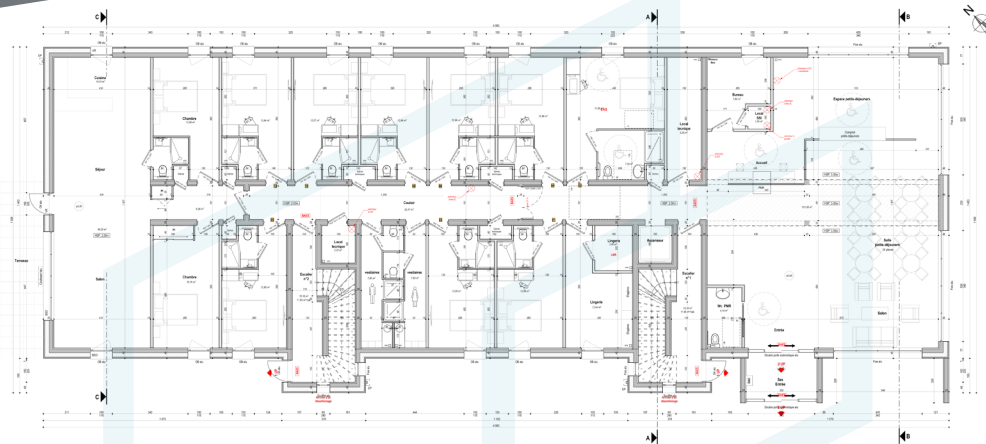

**BLOC COFFRANT
M 100/35**

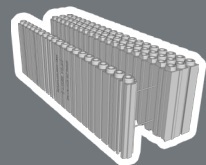

BÂTIMENTS COLLECTIFS

04 ÉTAGES

93 CHAMBRES

01 VIDE SANITAIRE

CARACTÉRISTIQUES TECHNIQUES

Vide Sanitaire :

H 0,90m - M100/35
M100/25 (refends)

Rez-de-chaussée :

H 3,50m - M175/35
M100/35 - M20/35
L100/35 (coffrage périphérique dalle)

Etage 1 :

H 3,50m - M175/35
M100/35 - M20/35
L100/35 (coffrage périphérique dalle)

Etage 2 :

H 3,50m - M175/35
M100/35 - M20/35
L100/35

Etage 3 :

H 3,50m - M175/35
M100/35 - M20/35
L100/35

Etage 4 :

H 3,50m - M175/35
M100/35 - M20/35
L100/35 - MHP/RH6

Acrotère :

H 0,30m - M100/35

SURFACE

Surface de plancher :
3 250m²

COEFFICIENT^(R MUR)

5,6 (m².K)/W

COEFFICIENT^(U MUR)


0,17 W/ (m².K)

VOILE BÉTON

Épaisseur 16 cm



ELEVATION SUD-EST

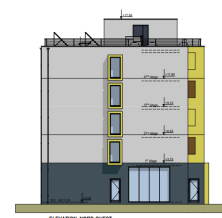

ELEVATION NORD-EST



ELEVATION SUD-OUEST